

3098
3096
3094
3092
3090
3088
3086
3084
3082
3080
3078
3076
3074
3072
3070
3066
3062
3058
3054
3050
3046
3042
3038
3034
3030
3028
3026
3022
3018
3014
3010
3006
3002

7902
7904
7906
7908
7910
7912
7914
7916
7918
7920
7922

7903
7905
7907
7909
7911
7913
7915
7917
7919
7921
7923
7927
7928
7932
7936
7940
7944
7948
7952
7956
7960
7964
7968
7972
7976
7980
7984
7986
7988
7990

7905
7909
7911
7915
7921
7925
7929
7935
7943
7957
7900
7902
7904
7906
7908
7912
7914
7945
7948
7952
7956
7960
7964
7968
7972
7976
7980
7984
7986
7988
7990

3059
3055
3051
3047
2943
2947
2951
2955
2959
2963
2967
2971
2975
2979
3005
2983

7913
7915
7919
7923
7927
7931
7935
7981
7987
8025
8021
8017
8013
8009
8005
8001
7995


8024
8020
8016
8012
8008
8004
8000
7996
7992
7988
7984
7980
7976
7972
7968
7964
7960
7956
7952
7948
7944
7940
7936
7932
7928
7924
7920
7916
7912
7908
7904
7900

2982
2986
2990
2994
2998
3002

STREETS ON MULDOON



...ING & FENCING EASEMENT (NOT TO SCALE)

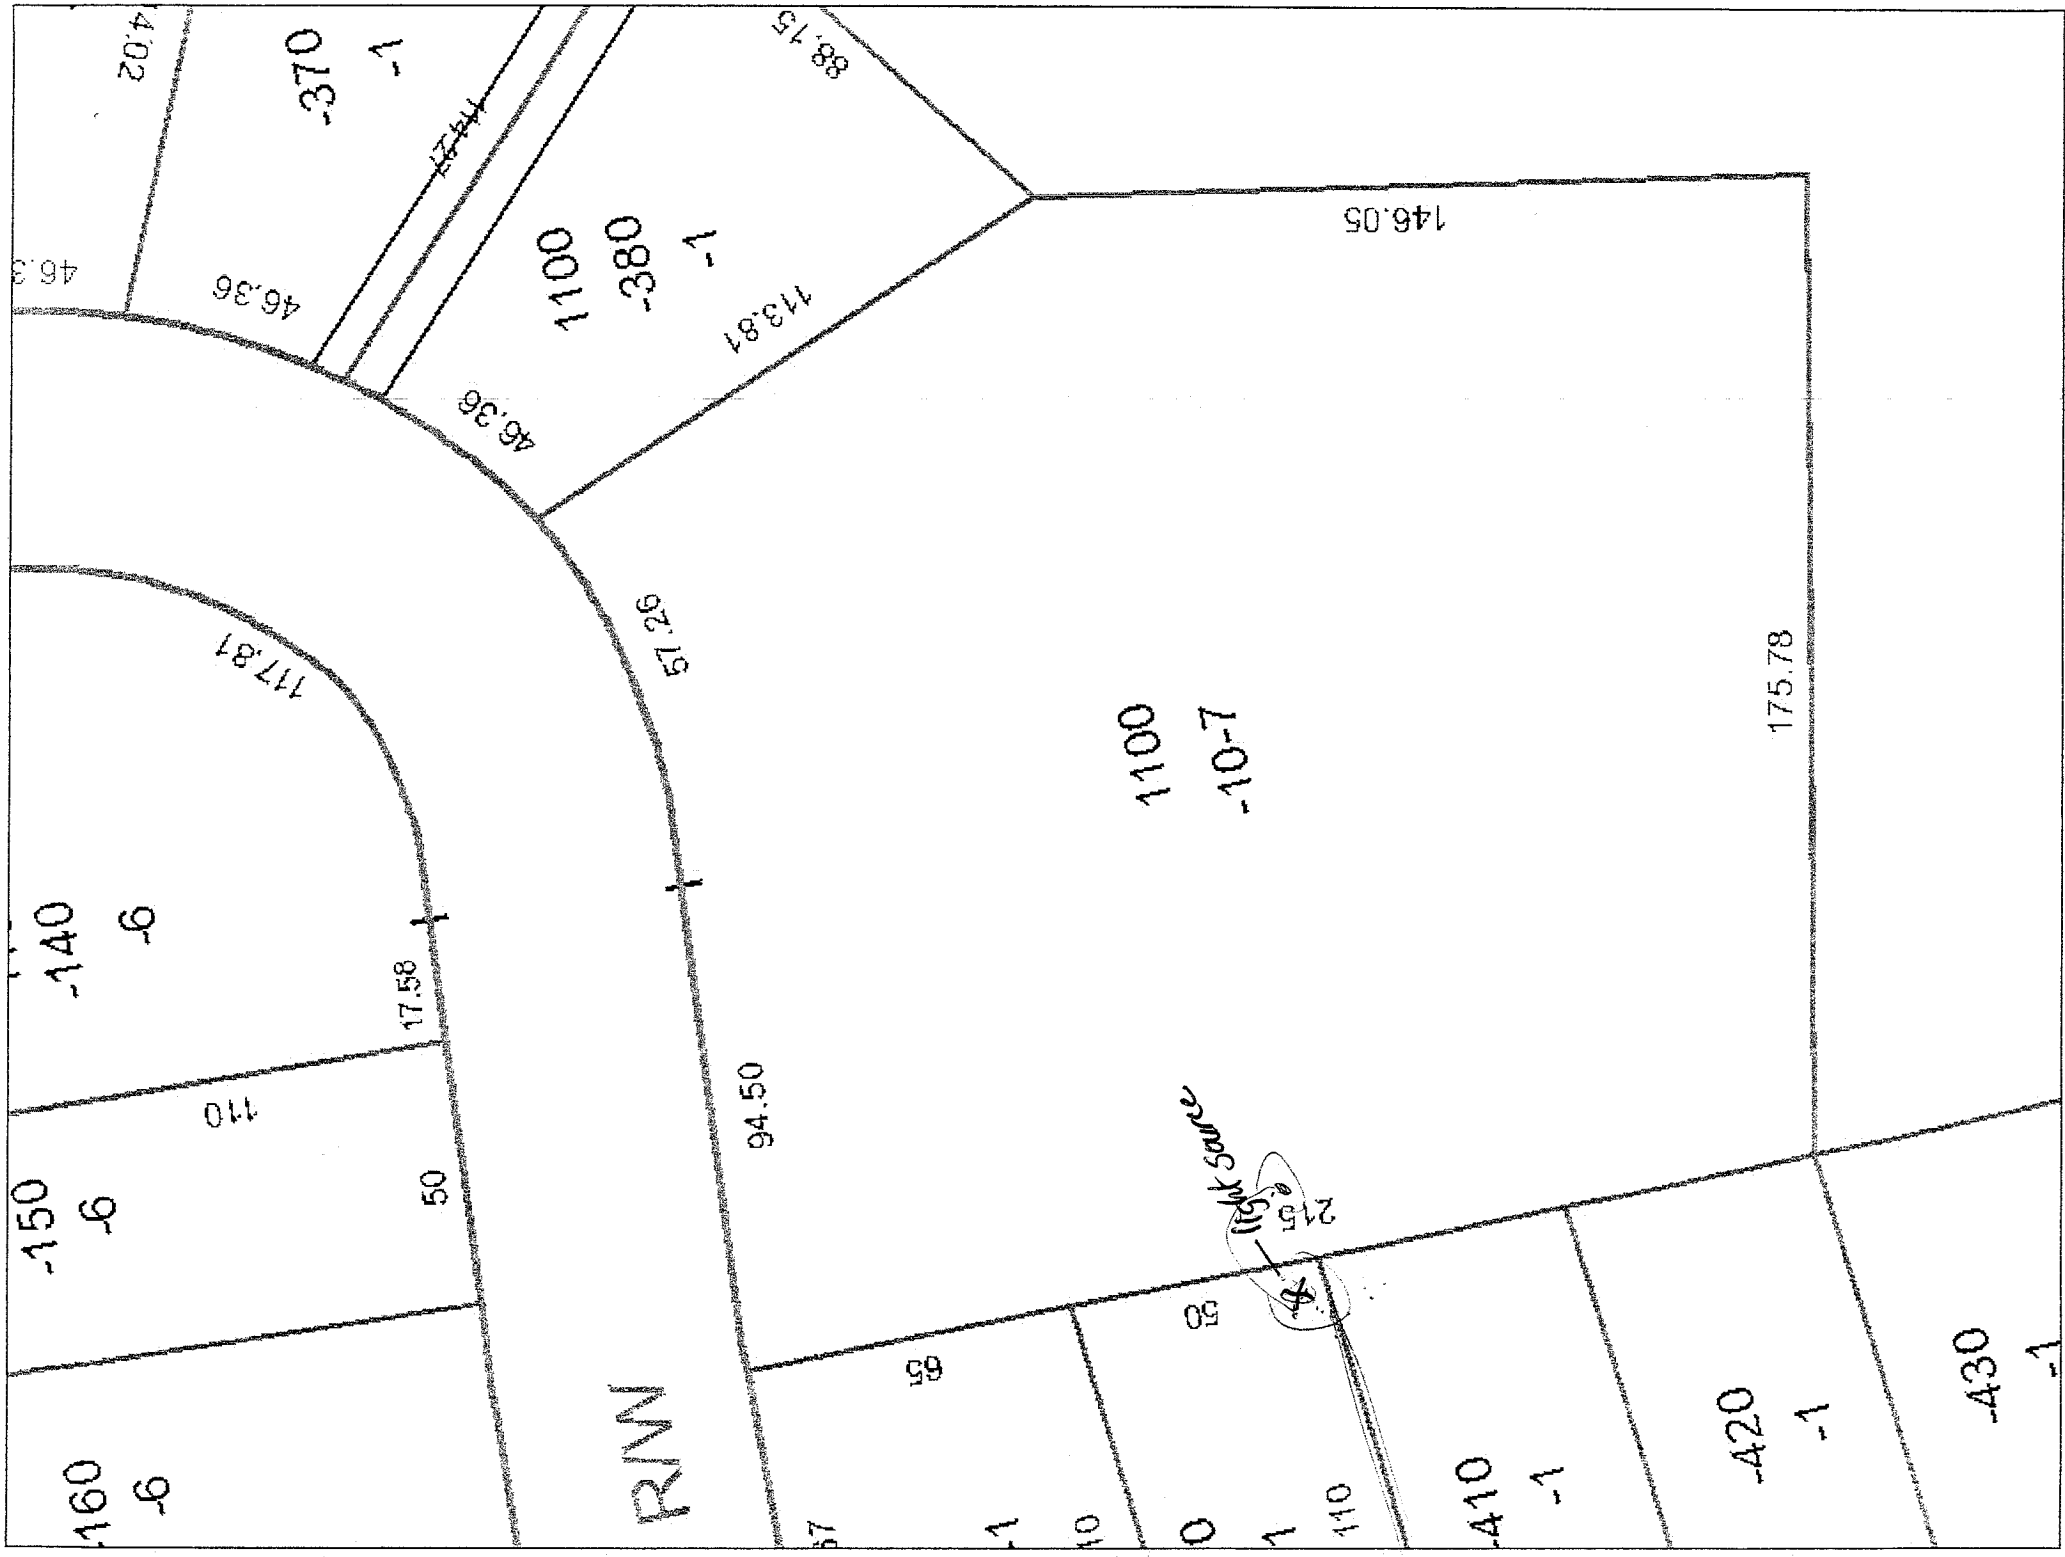

-160-6

-150-6

-140-6

46.3

14.02

110

117.81

46.36

V-023-1

17.58

50

46.36

R/W

V-083-1100

57.26

94.50

113.81

88.15

57

55

-1

10

0

55

1100-10-7

(6) 215

110

-410-1

146.05

-420-1

175.78

-430-1